




TYPICAL DETAIL - PARKING DECK MEMBRANE CONCRETE TOPPING OVER DOUBLE T BEAM JOINTS

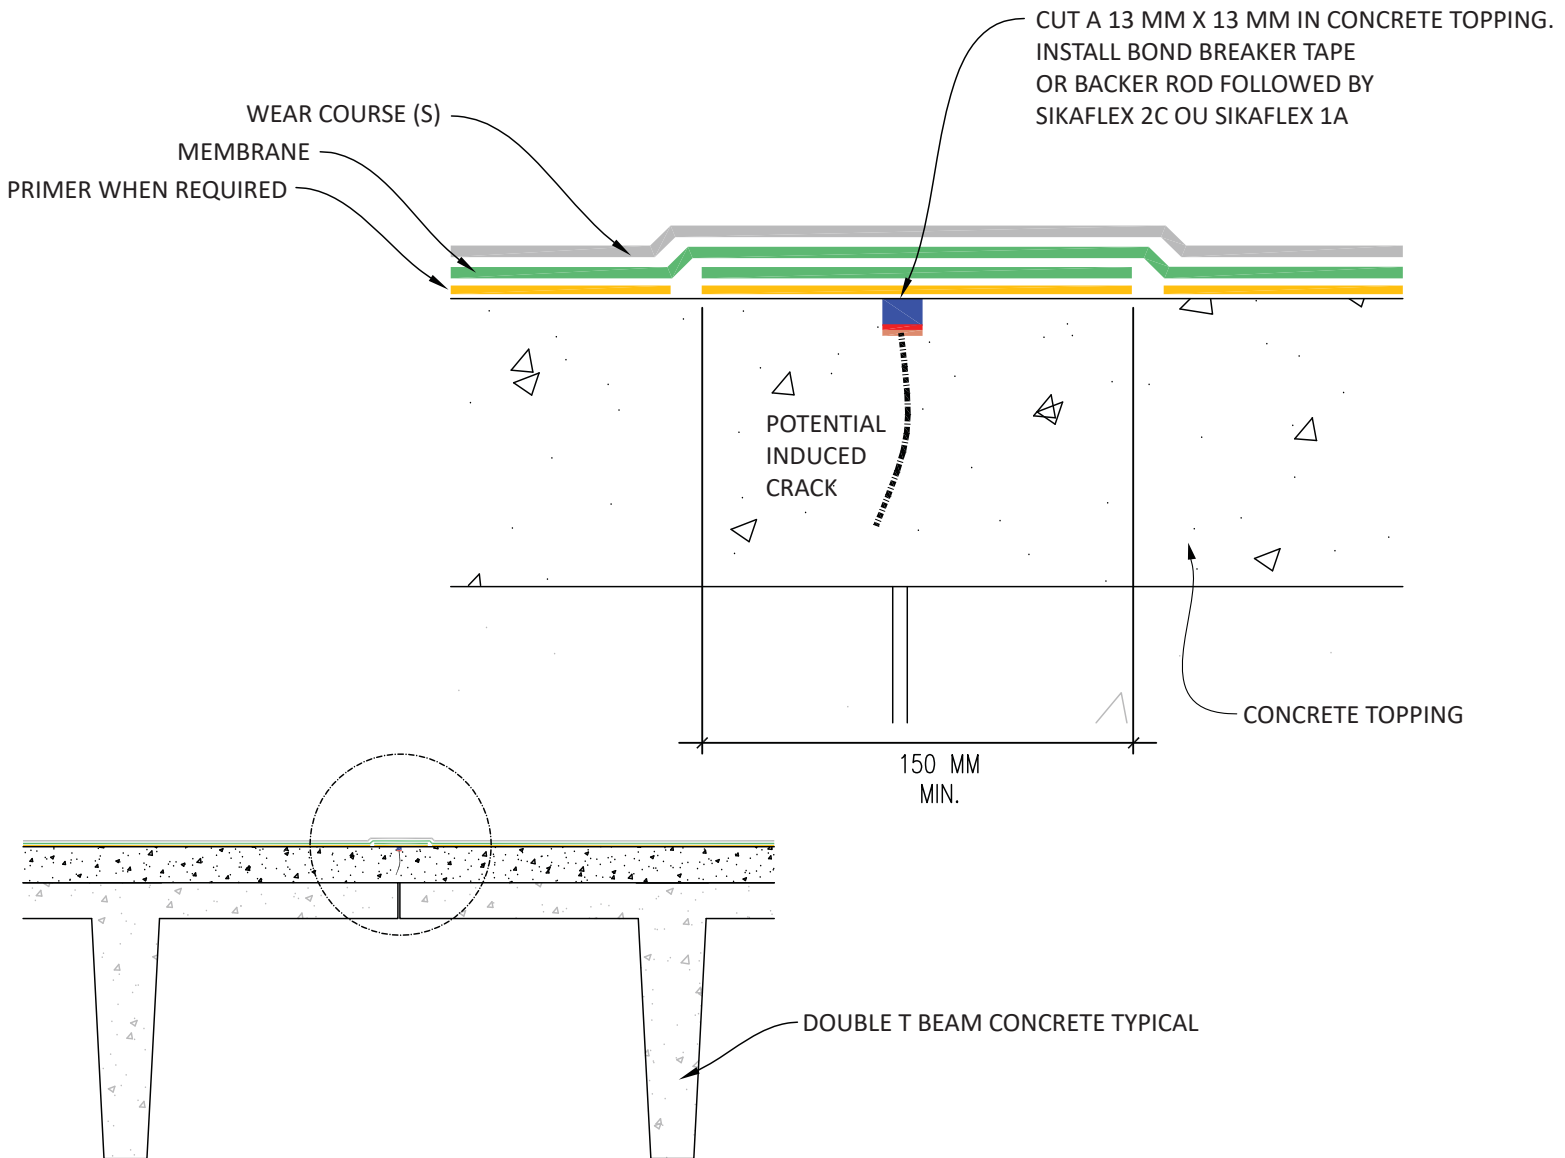


TYPICAL DETAIL - PARKING DECK MEMBRANE CRACKS / JOINTS FROM 1.6 MM TO 25 MM

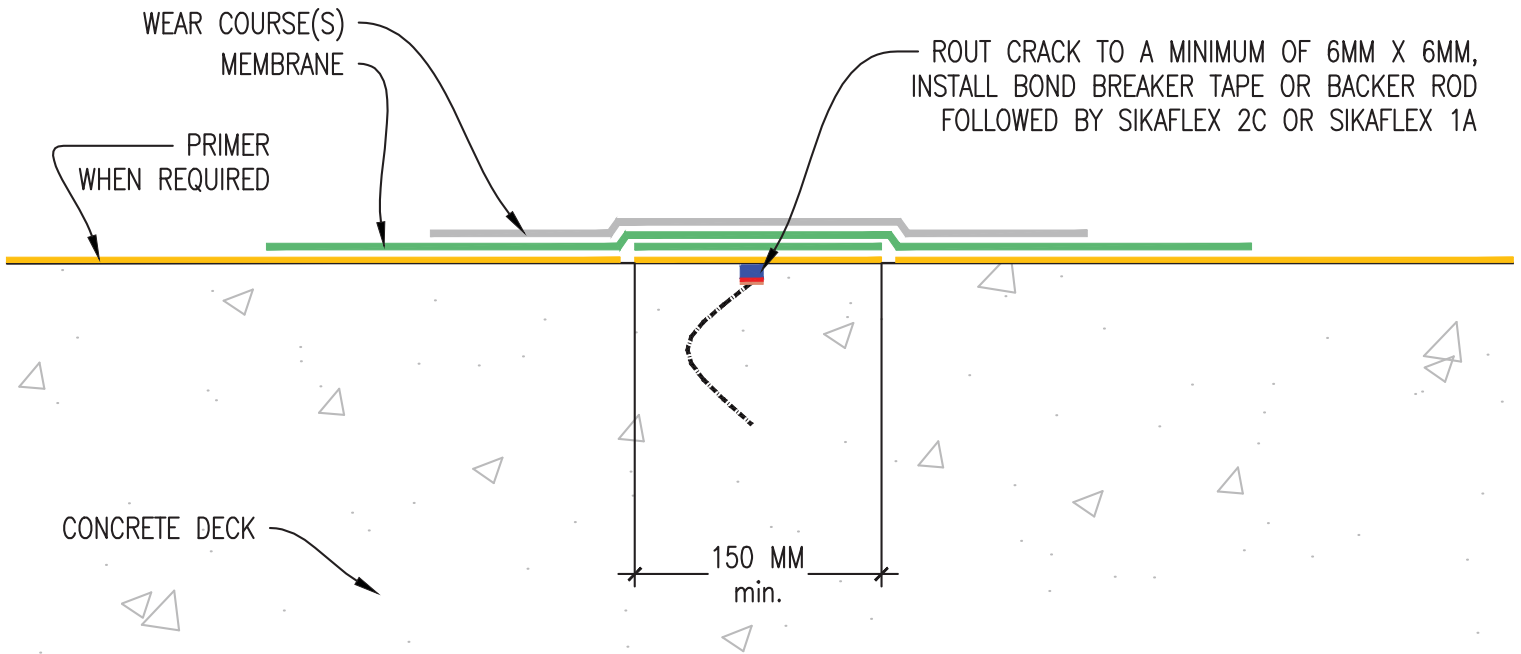


TYPICAL DETAIL - PARKING DECK MEMBRANE CRACKS LESS THAN 1.6MM USUALLY SHRINKAGE CRACKS, NON MOVING

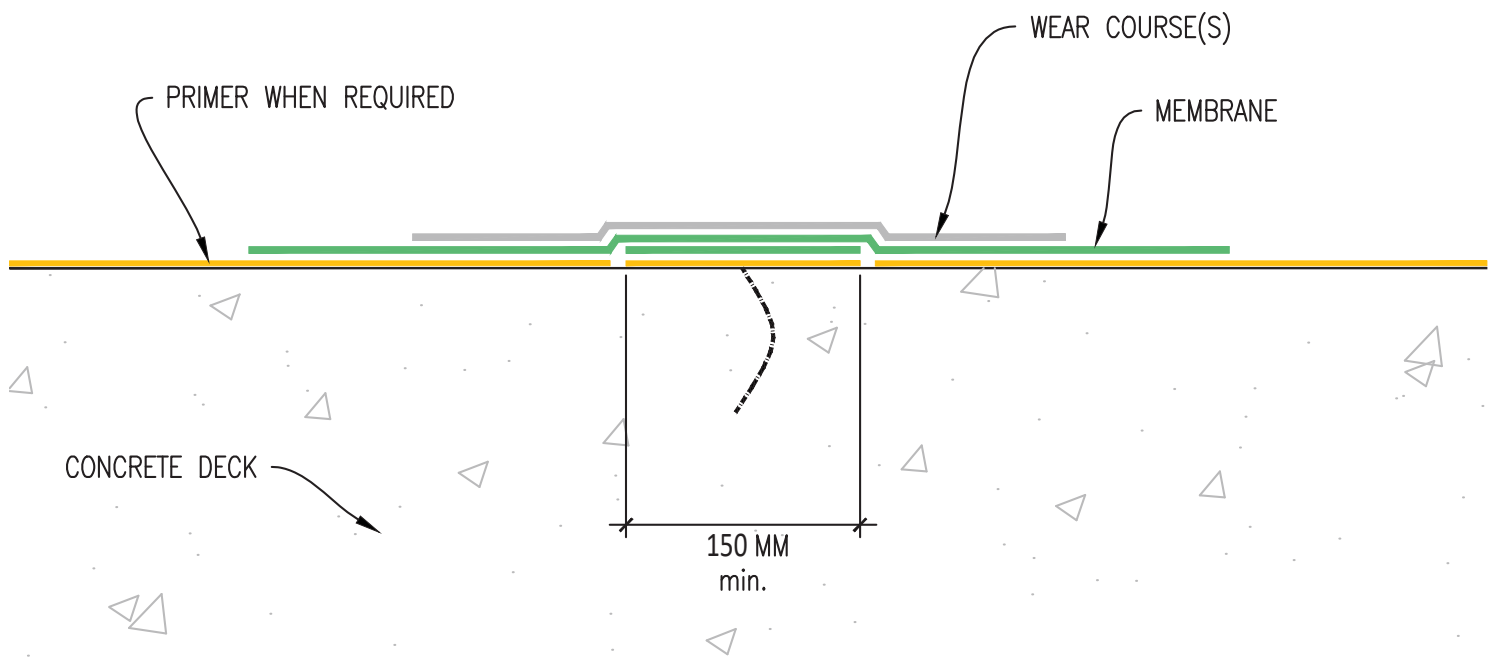


TYPICAL DETAIL - PARKING DECK MEMBRANE JOINTS OVER 25 MM

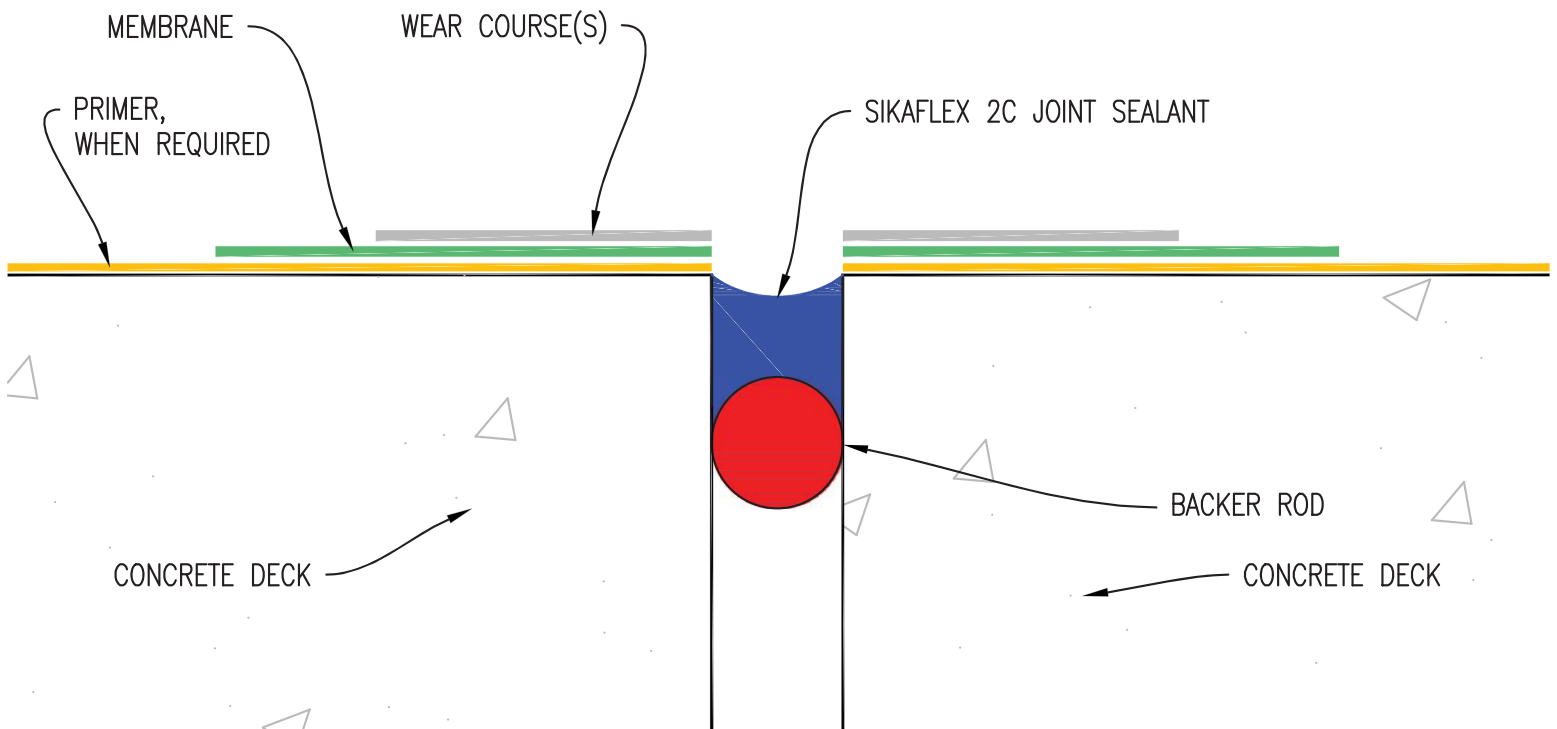


TYPICAL DETAIL - PARKING DECK MEMBRANE METAL POST WITH BASE PLATE

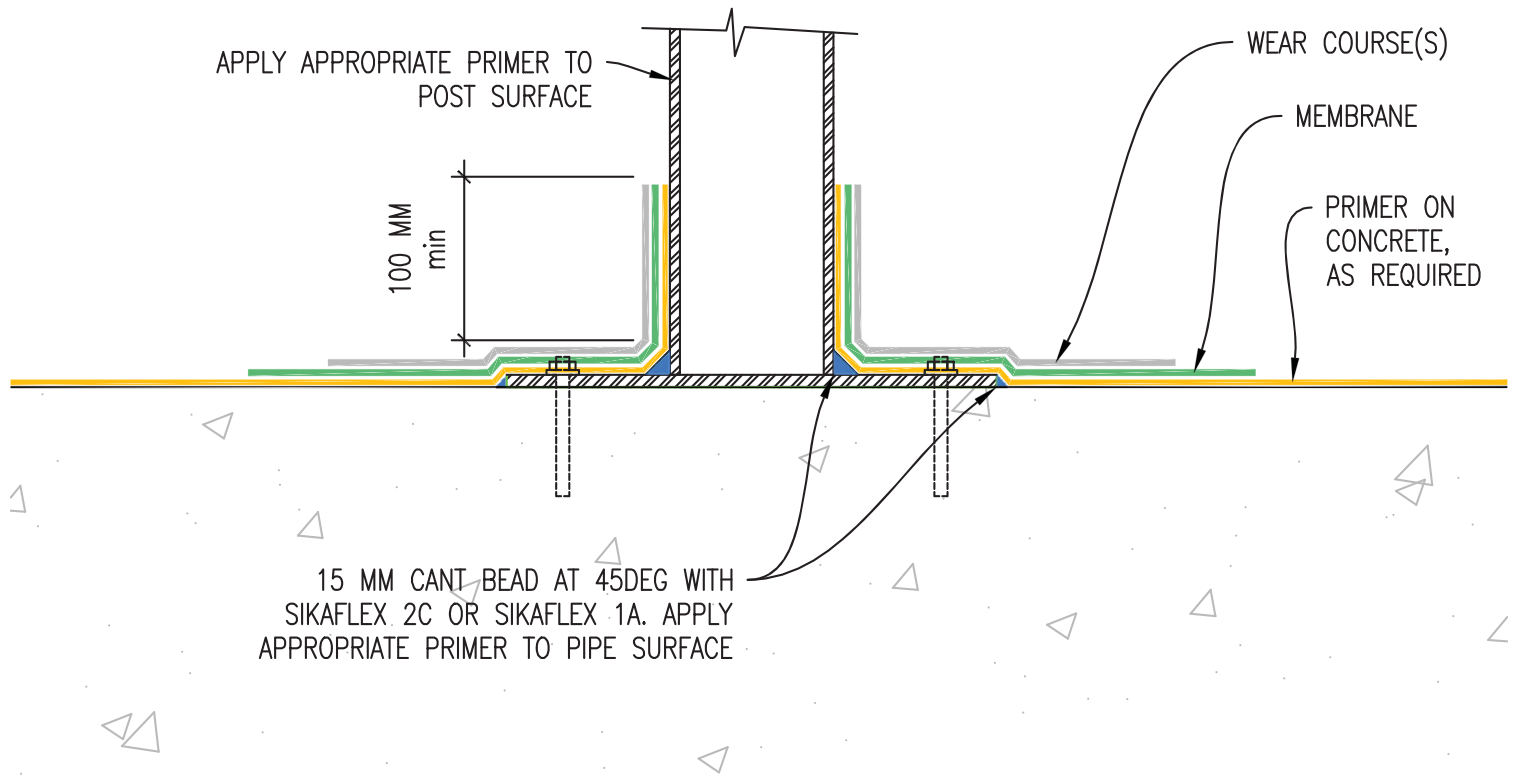


TYPICAL DETAIL - PARKING DECK MEMBRANE TERMINATION WITH WINGED EXPANSION JOINT SYSTEM

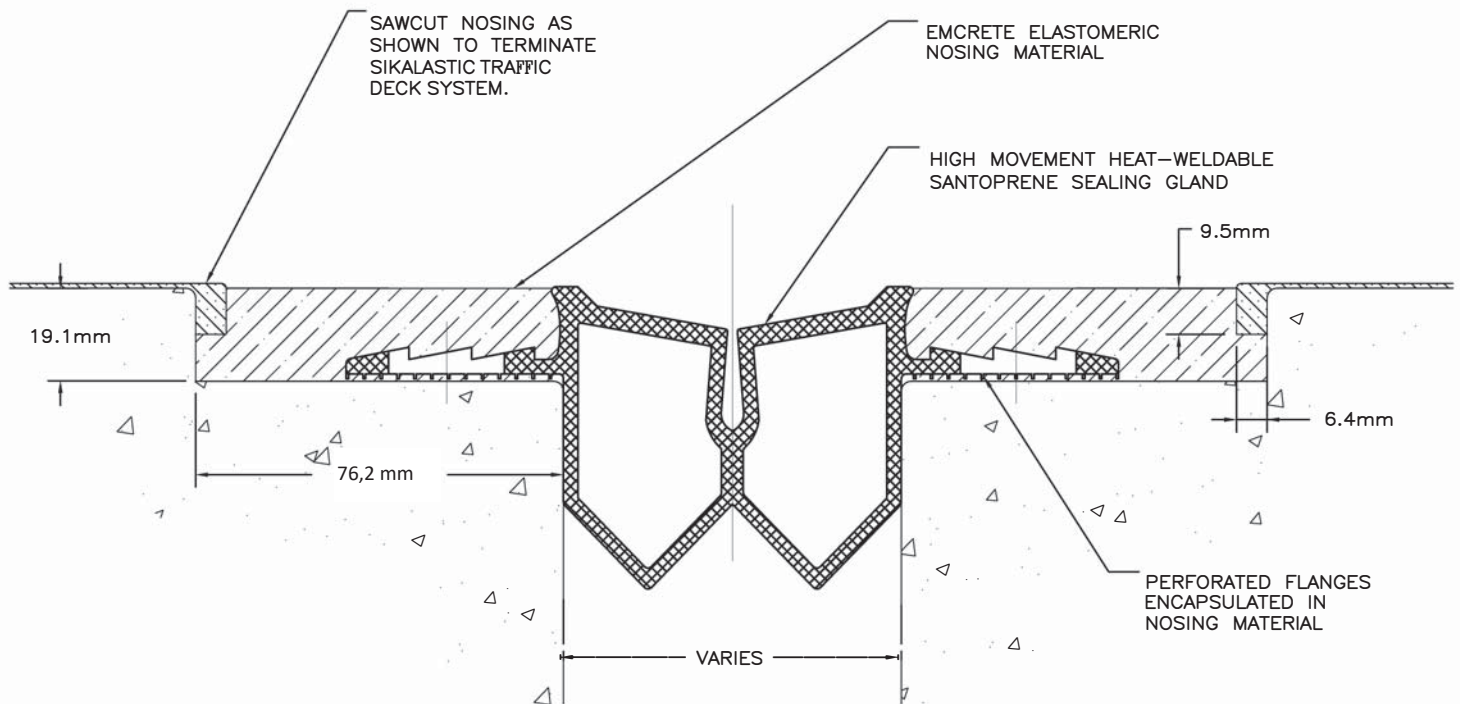

TYPICAL DETAIL - PARKING DECK MEMBRANE DRAIN TERMINATION

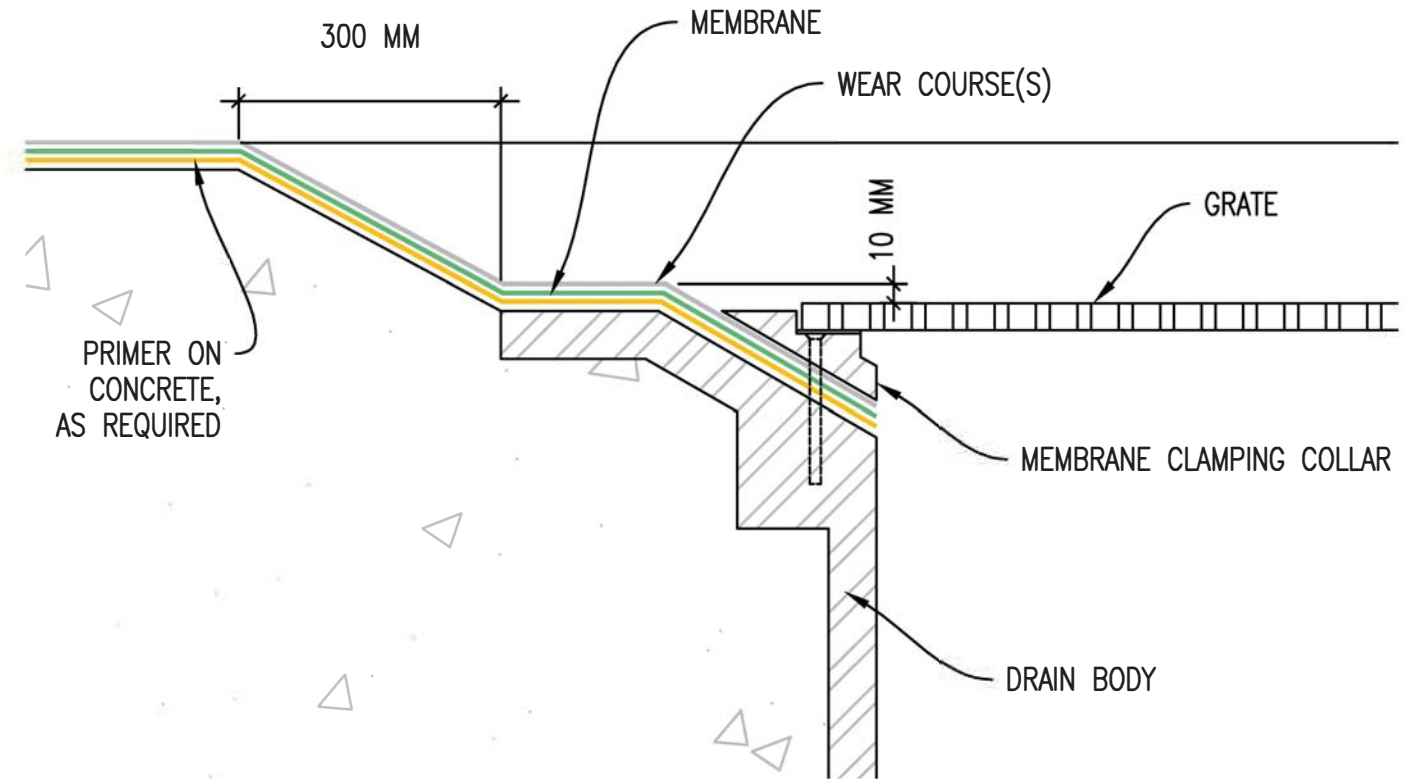

TYPICAL DETAIL - PARKING DECK MEMBRANE PIPE PENETRATION

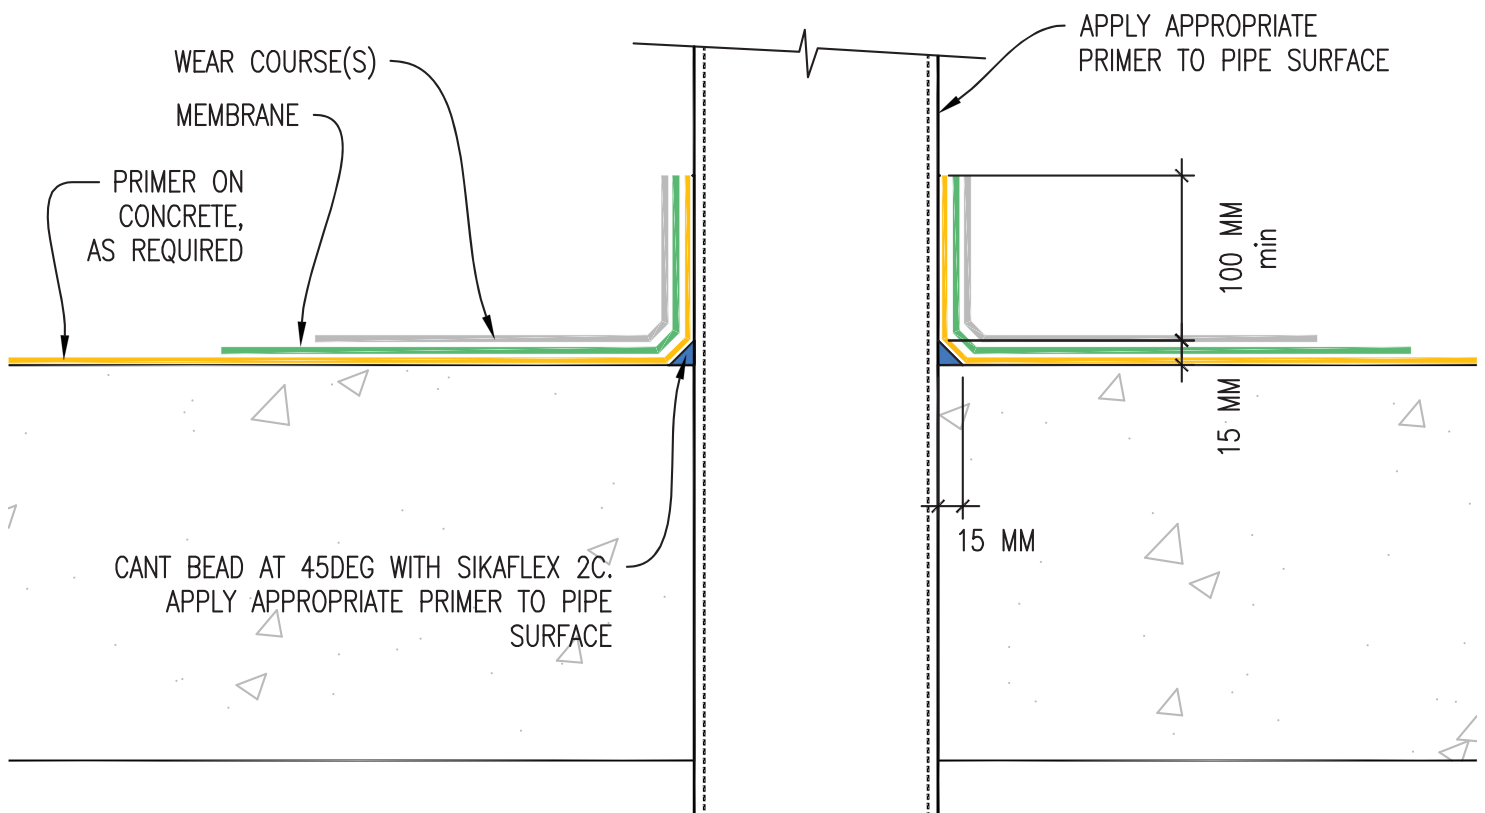

TYPICAL DETAIL - PARKING DECK MEMBRANE VERTICAL SURFACES

